


SECTION 18

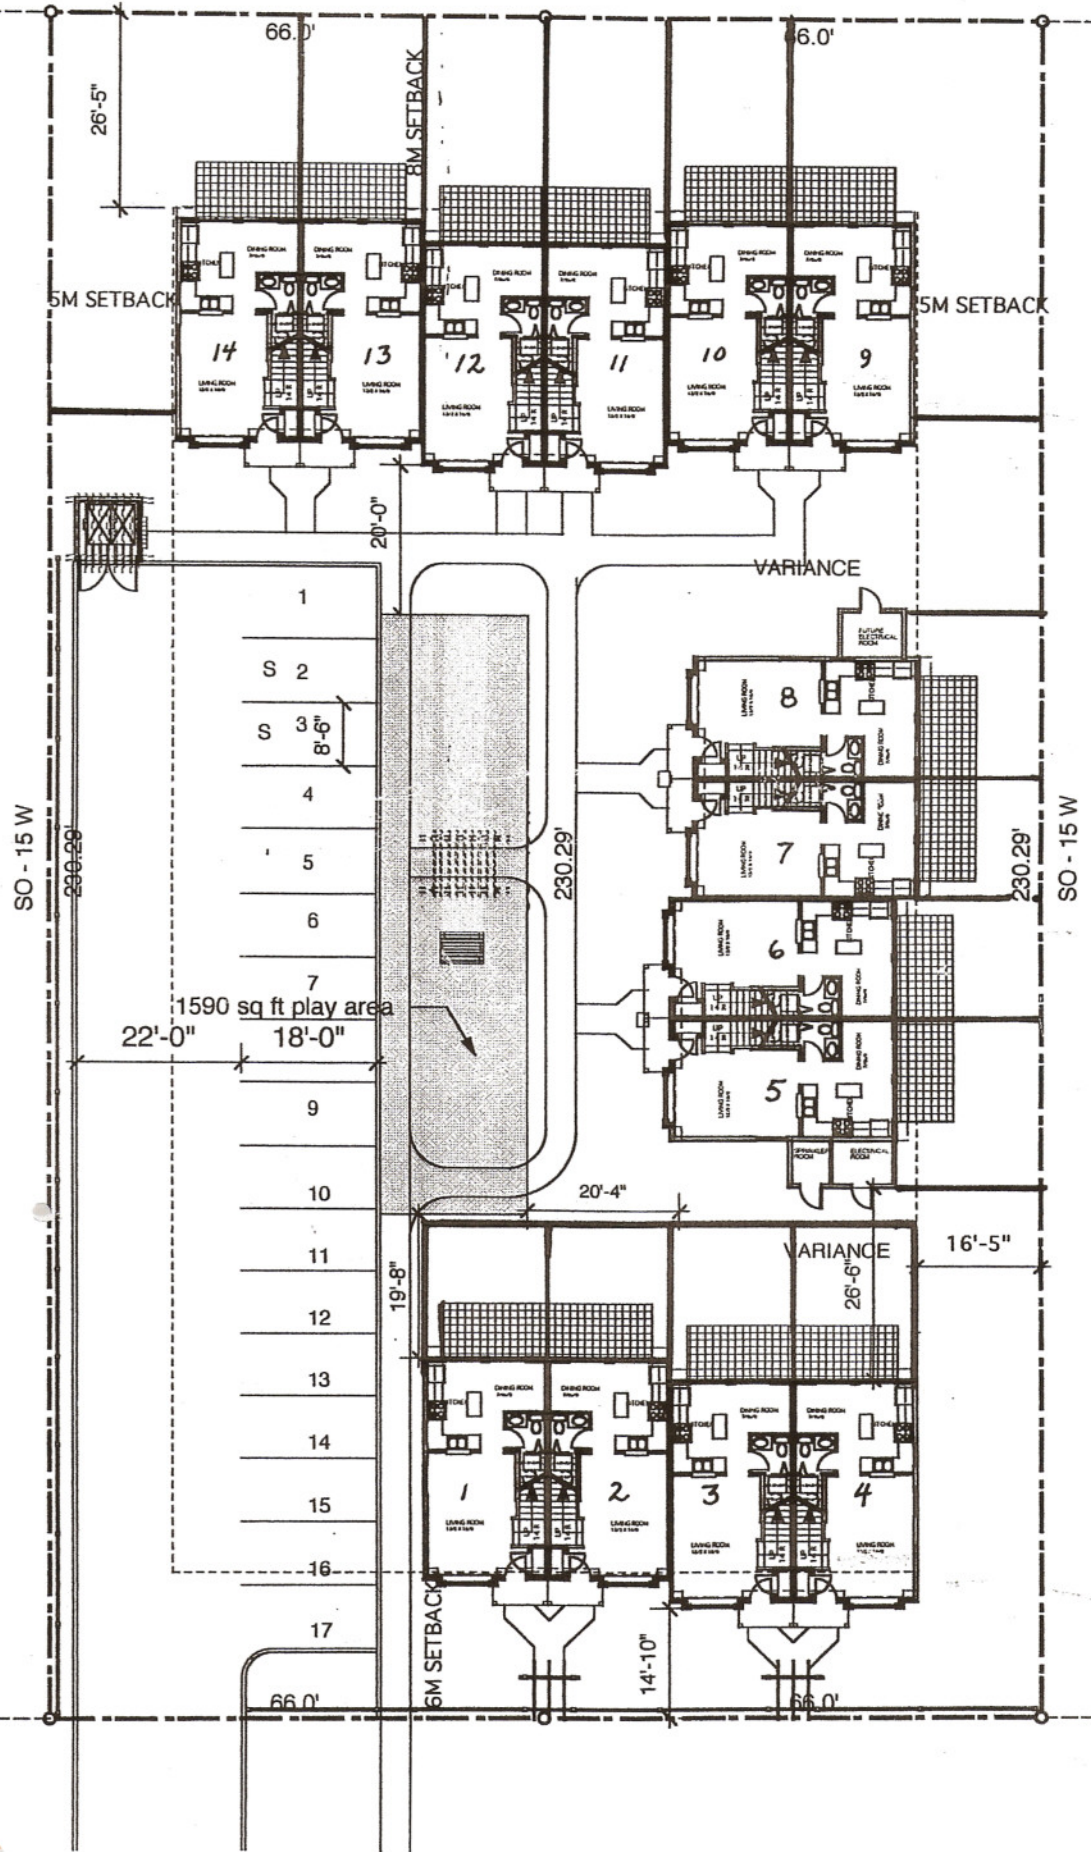

SITE PLAN
SCALE: 1"=20'0"

ALEXANDER ROAD