


# JENISH HOUSE DESIGN LIMITED



This drawing is the exclusive property of JENISH HOUSE DESIGN LIMITED and may not be reproduced or used in any form without written permission from same.

REFERENCE:	STOCK
DRAWN:	DSL
CHECKED:	GRDI
DATE:	APR 2000
SCALE:	1/4"=1'-0"
SHEET:	2 OF 5
PLAN NUMBER:	7-3-868 CRAWLSPACE

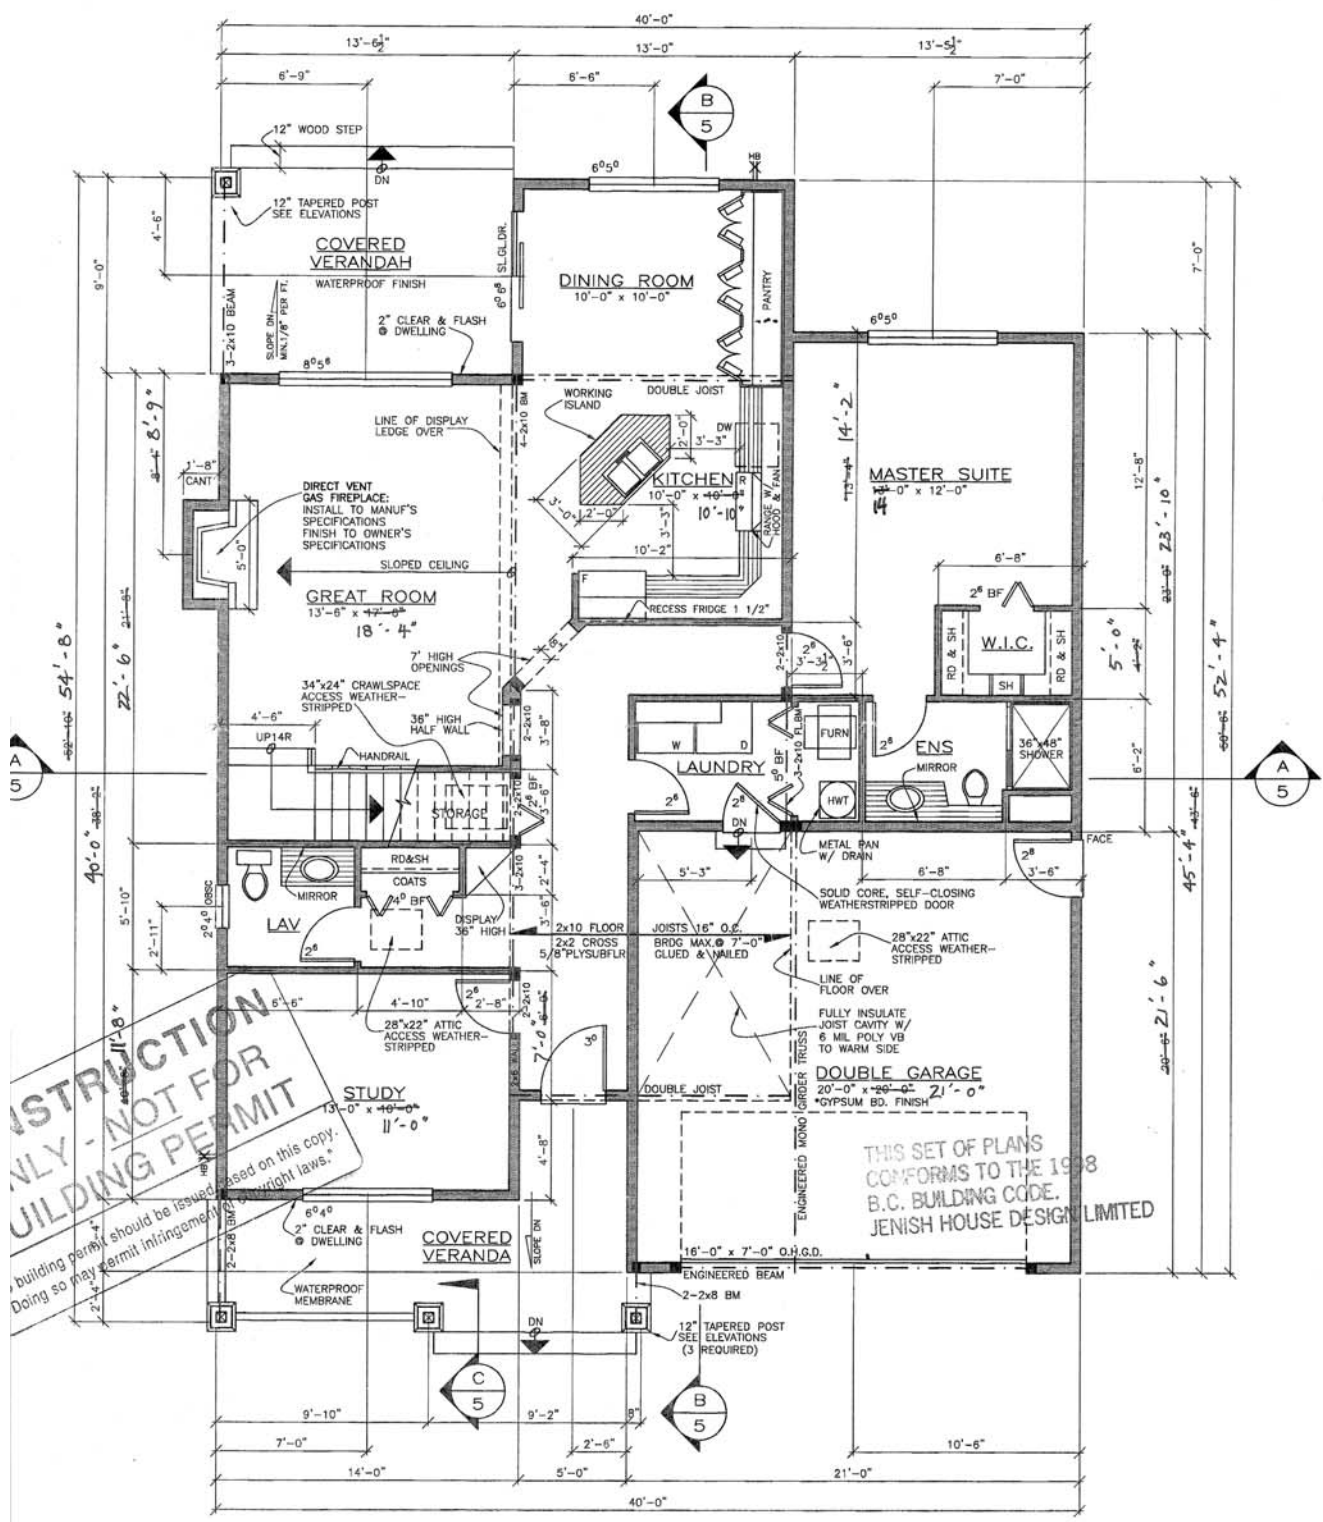

**CONSTRUCTION ONLY - NOT FOR BUILDING PERMIT**  
 Building permit should be issued based on this copy. Doing so may constitute permit infringement and copyright laws.

THIS SET OF PLANS CONFORMS TO THE 1998 B.C. BUILDING CODE. JENISH HOUSE DESIGN LIMITED

## MAIN FLOOR PLAN

FINISHED AREA = 4293 SQ. FT.  
1345 SQ. FT.

1901 Falcon Cres.

THESE PLANS WERE SUPPLIED BY SQUARE ONE DESIGN LTD.  
202-281 CANADA AVENUE  
DUNCAN, B.C. V9L 1T6 748-3333  
APR 18 2000  
TOTAL FINISHED AREA = 4729 SQ. FT.  
1805 SQ. FT.