
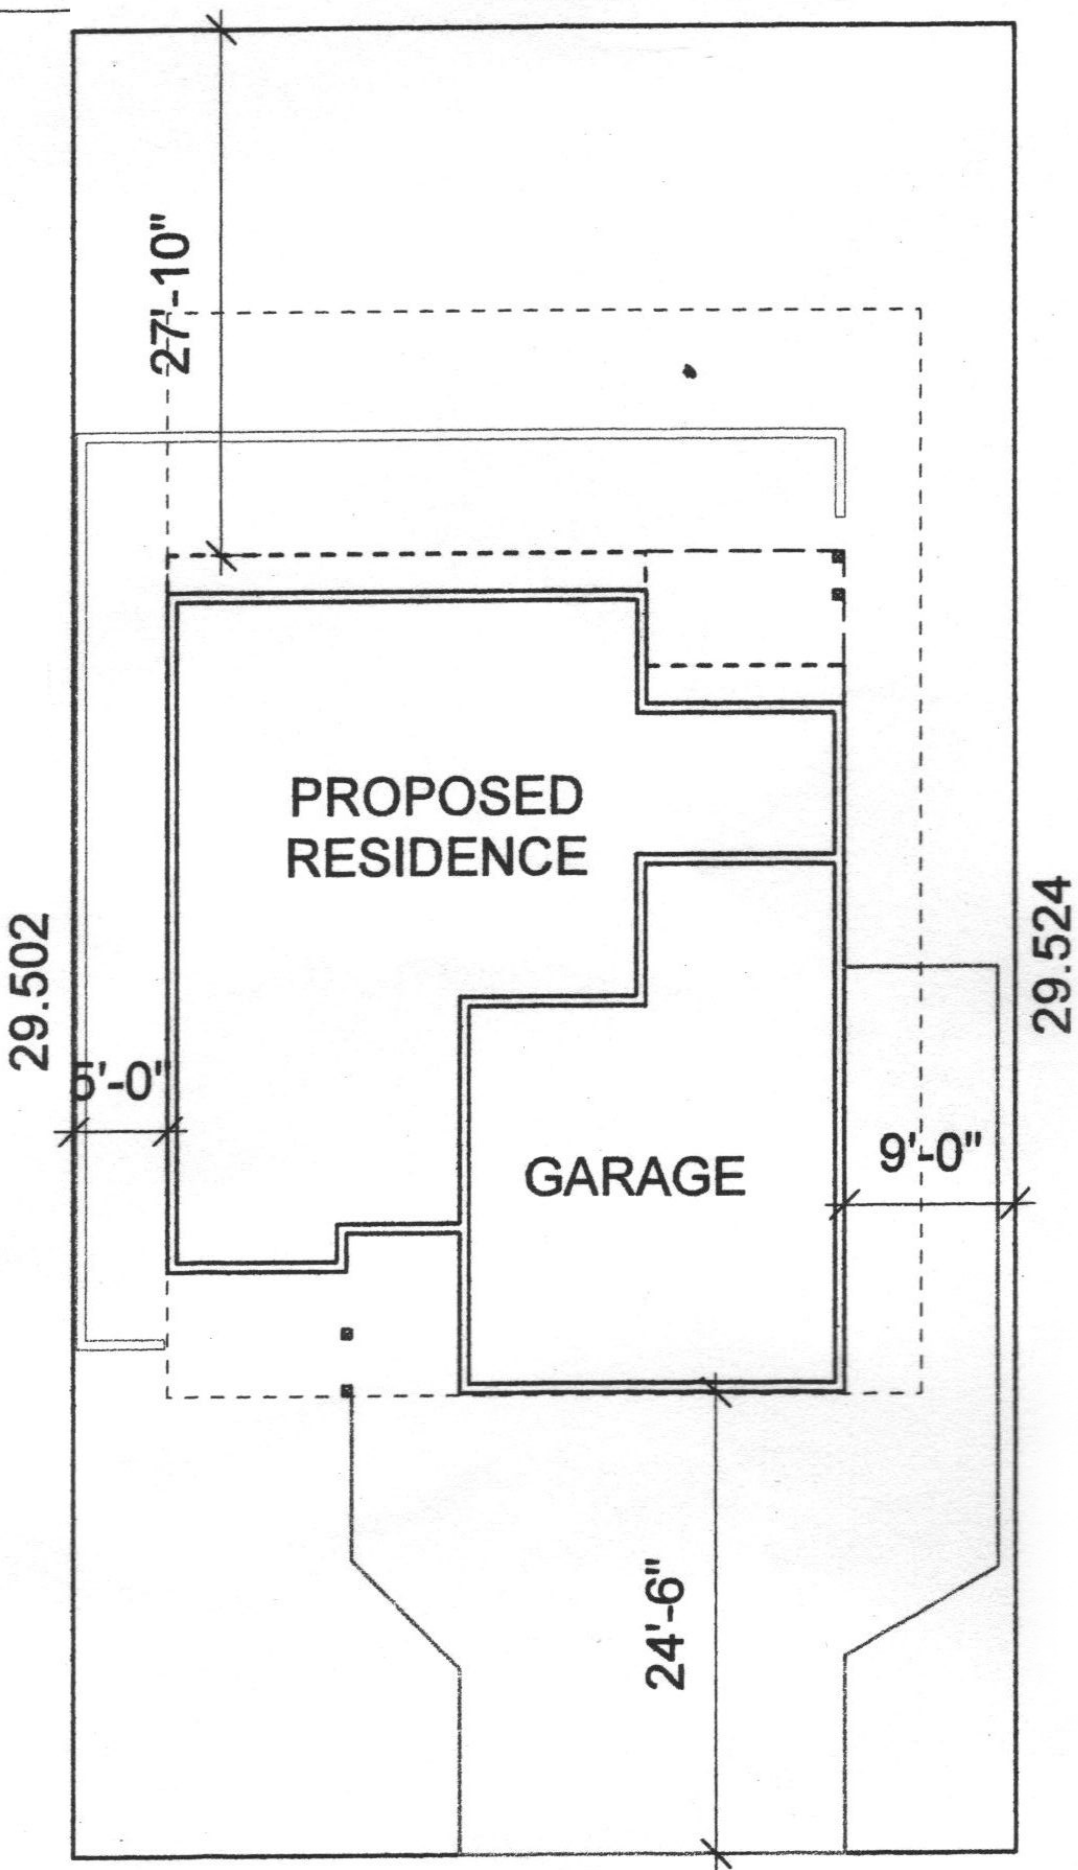


SITE PLAN

1:200

15.248

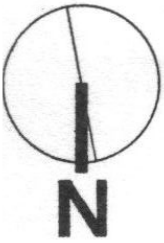

29.502

27'-10"

PROPOSED
RESIDENCE

GARAGE

5'-0"

9'-0"

29.524

24'-6"

15.248

FALCON CRESENT