



WATER WELL RECORD

Date 18.01.61/3

Legal Description & Address

Descriptive Location New Lot 1, Plan 34466, Lot 34, Escarpment R (Prop. Lot 1)

Owners Name & Address George WATKINSON

NTS MAP, ELEV, WELL No., Date 19

- 1. TYPE OF WORK: 1 New Well, 2 Reconditioned, 3 Deepened, 4 Abandoned
2. WORK METHOD: 1 Cable tool, 2 Bored, 3 Jetted, 4 Rotary, a mud, b air, c reverse, 5 Other
3. WATER WELL USE: 1 Domestic, 2 Municipal, 3 Irrigation, 4 Commercial & Industrial, 5 Other

- 9. CASING: 1 Steel, 2 Galvanized, 3 Wood, 4 Plastic, 5 Concrete, 6 Other

Table with columns: Hole Diameter, Diameter, from, to, Thickness, Weight, units. Values: 6", 0, 10', 1.85, lb/ft

- 4. DRILLING ADDITIVES
- 5. MEASUREMENTS from 1 ground level, 2 top of casing

Table for WELL LOG DESCRIPTION with columns: FROM ft, TO ft, WELL LOG DESCRIPTION, SWL ft. Entry: 0 to 130 Green Mangrove Lick

- Pitless unit: 1 above, 2 below ground level
10. SCREEN: 1 Nominal, 2 Pipe Size, 3 Louvre, 4 Other
Material: 1 Stainless Steel, 2 Plastic, 3 Other


- 11. DEVELOPED BY: 1 Surging, 2 Jetting, 3 Air, 4 Bailing, 5 Pumping, 6 Other
- 12. TEST: 1 Pump, 2 Bail, Date, Rate USgpm, Temp, SWL before test, ft after test of, hrs, mins

Table for SCREEN & BLANKS with columns: Length, Diam. I.D., Slot Size, from, to, units

Fittings, top, bottom, Gravel Pack

- 13. RECOMMENDED PUMP TYPE, RECOMMENDED PUMP SETTING, RECOMMENDED PUMPING RATE
- 14. WATER TYPE: 1 fresh, 2 salty, 3 clear, 4 cloudy, colour, smell, gas, 1 yes, 2 no
- 15. WATER ANALYSIS: 1 Hardness mg/l, 2 Iron mg/l, 3 Chloride mg/l, 4 pH, Field Date

7. CONSULTANT Address

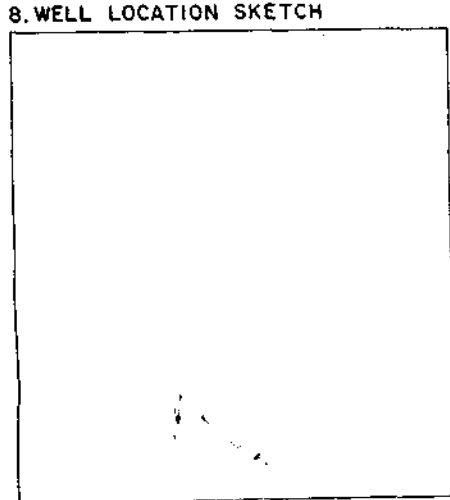


SITE I.D. No, Lab Date

- 16. FINAL WELL COMPLETION DATA: Well Depth 130 ft, Water Flowing 6 gpm USgpm, Static Water Level 25 ft, Pressure Head, Well Head Completion

17. DRILLER: S. TALLER, B. BIRNIS, Signature

18. CONTRACTOR, Address: DRILLWELL ENTERPRISES LTD., KEN SLADE, R.R. 1, COWICHAN BAY, B.C., YOR 1N0

Member, BCWDA yes no

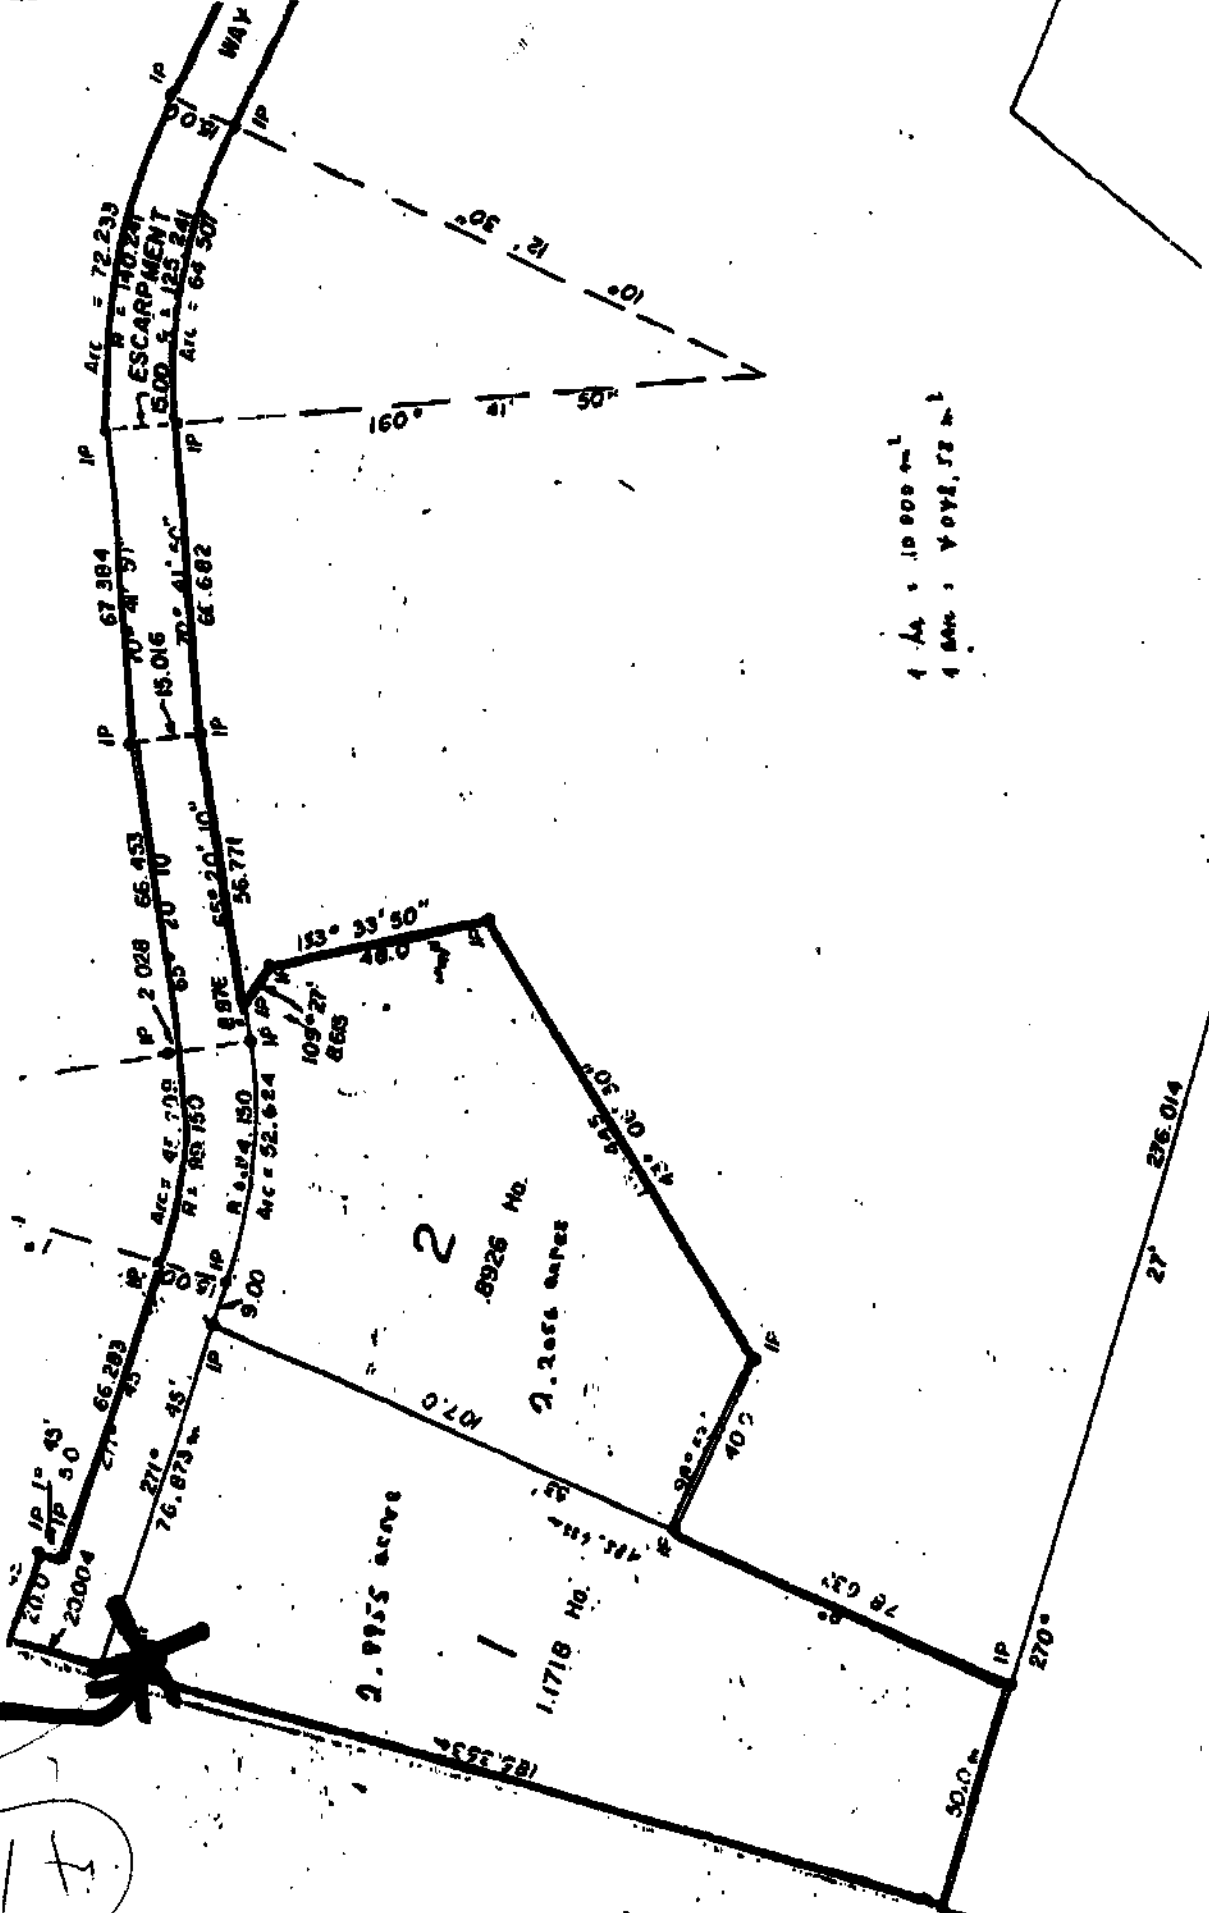

1 Ac = 10 000 m²
 4 Man = 4072.72 m²

Well

17