



FRONT ELEVATION

1/4" = 1'-0"

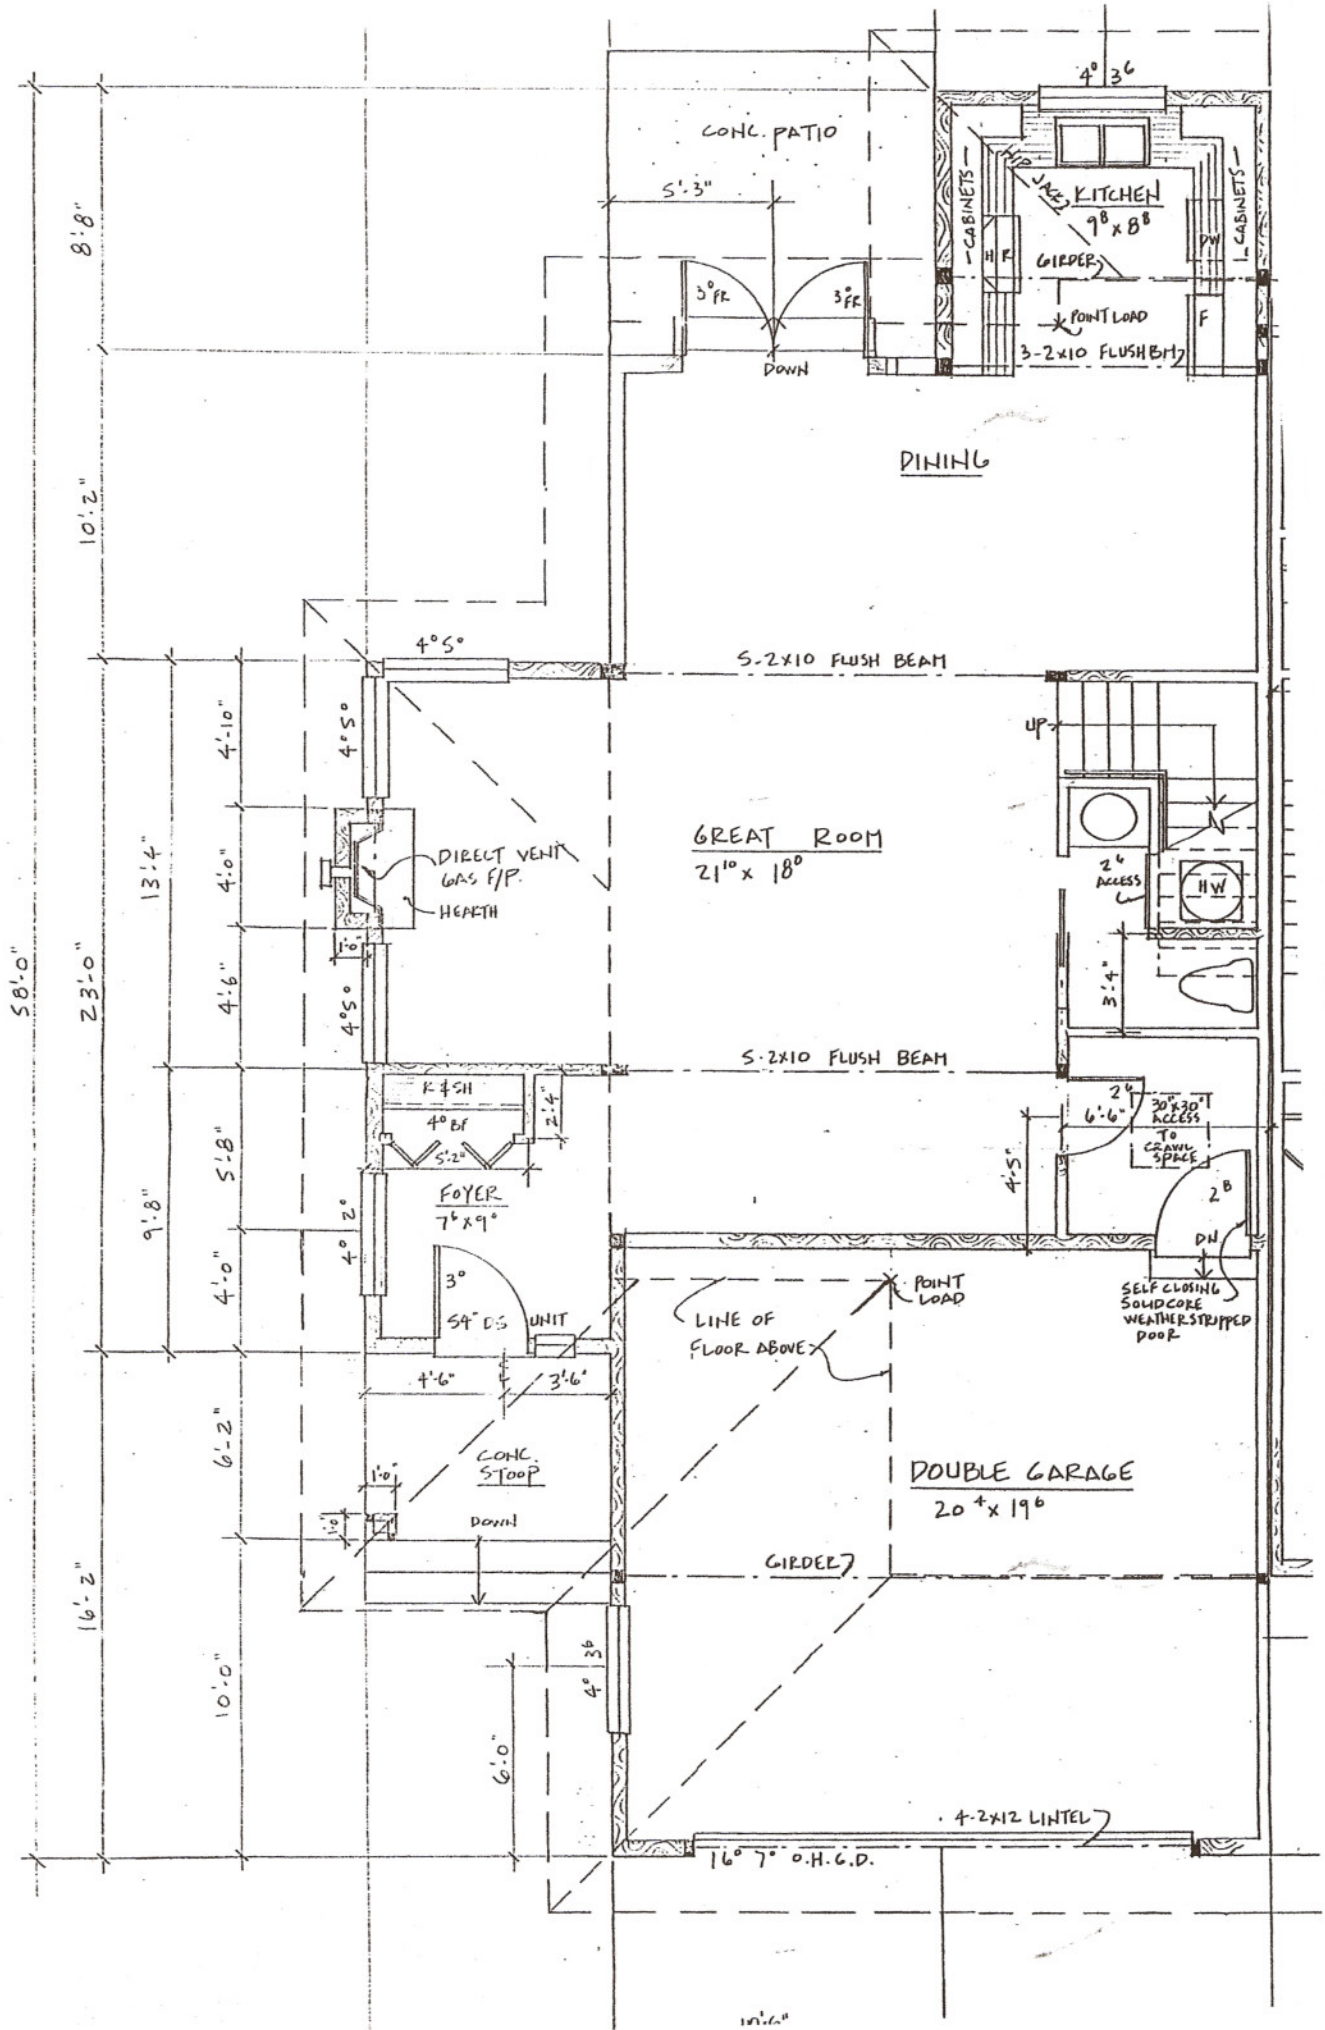

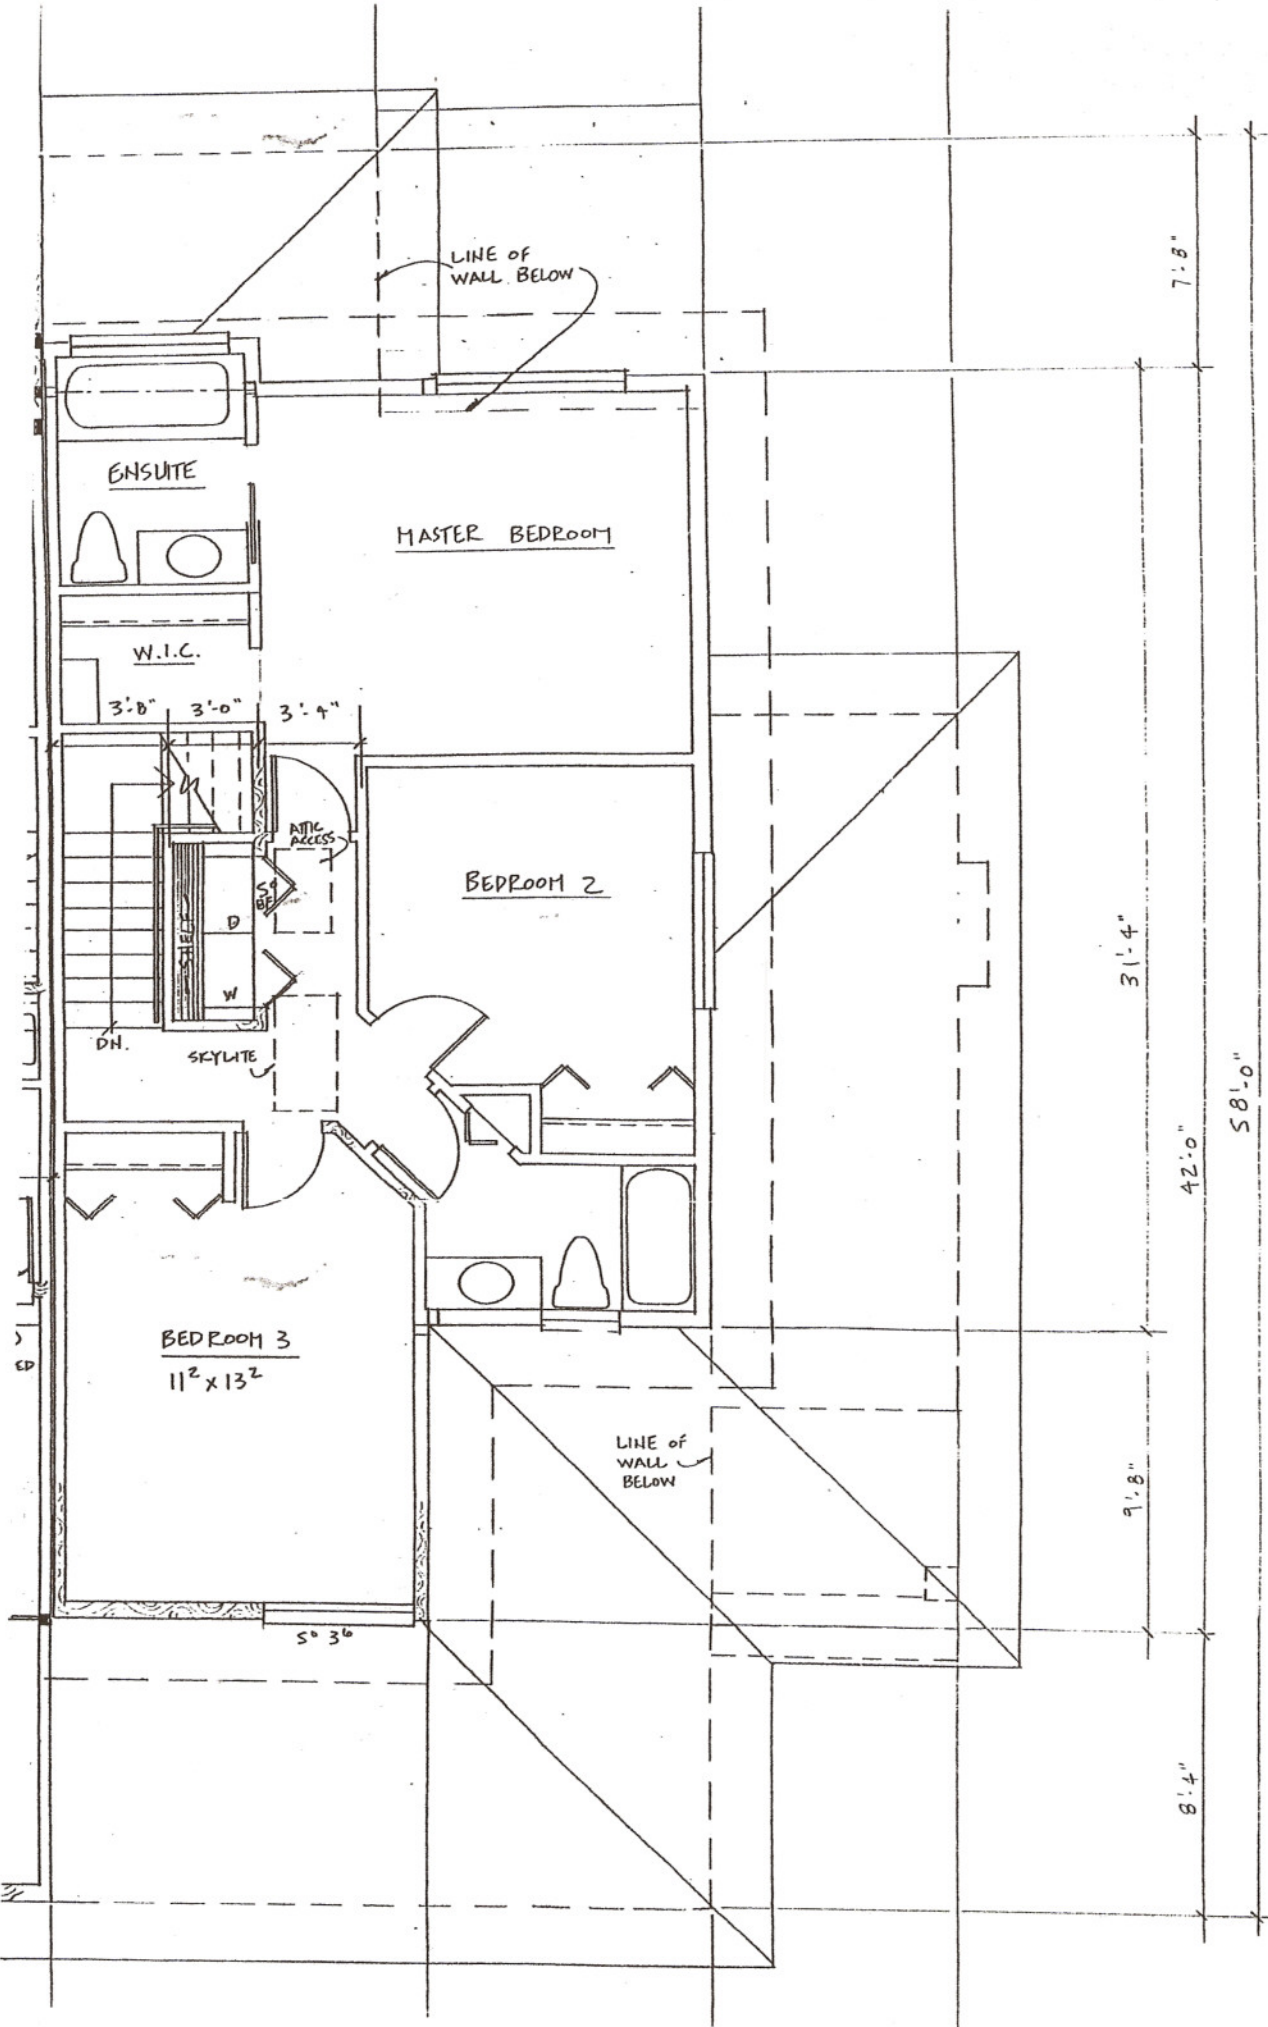

LINE OF WALL BELOW

7'-8"

ENSUITE

MASTER BEDROOM

W.I.C.

3'-8" 3'-0" 3'-4"

ATTIC ACCESS

BEDROOM 2

3'-4"

SKYLITE

42'-0"

58'-0"

BEDROOM 3


11'2" x 13'2"

LINE OF WALL BELOW


5'-3"

8'-4"

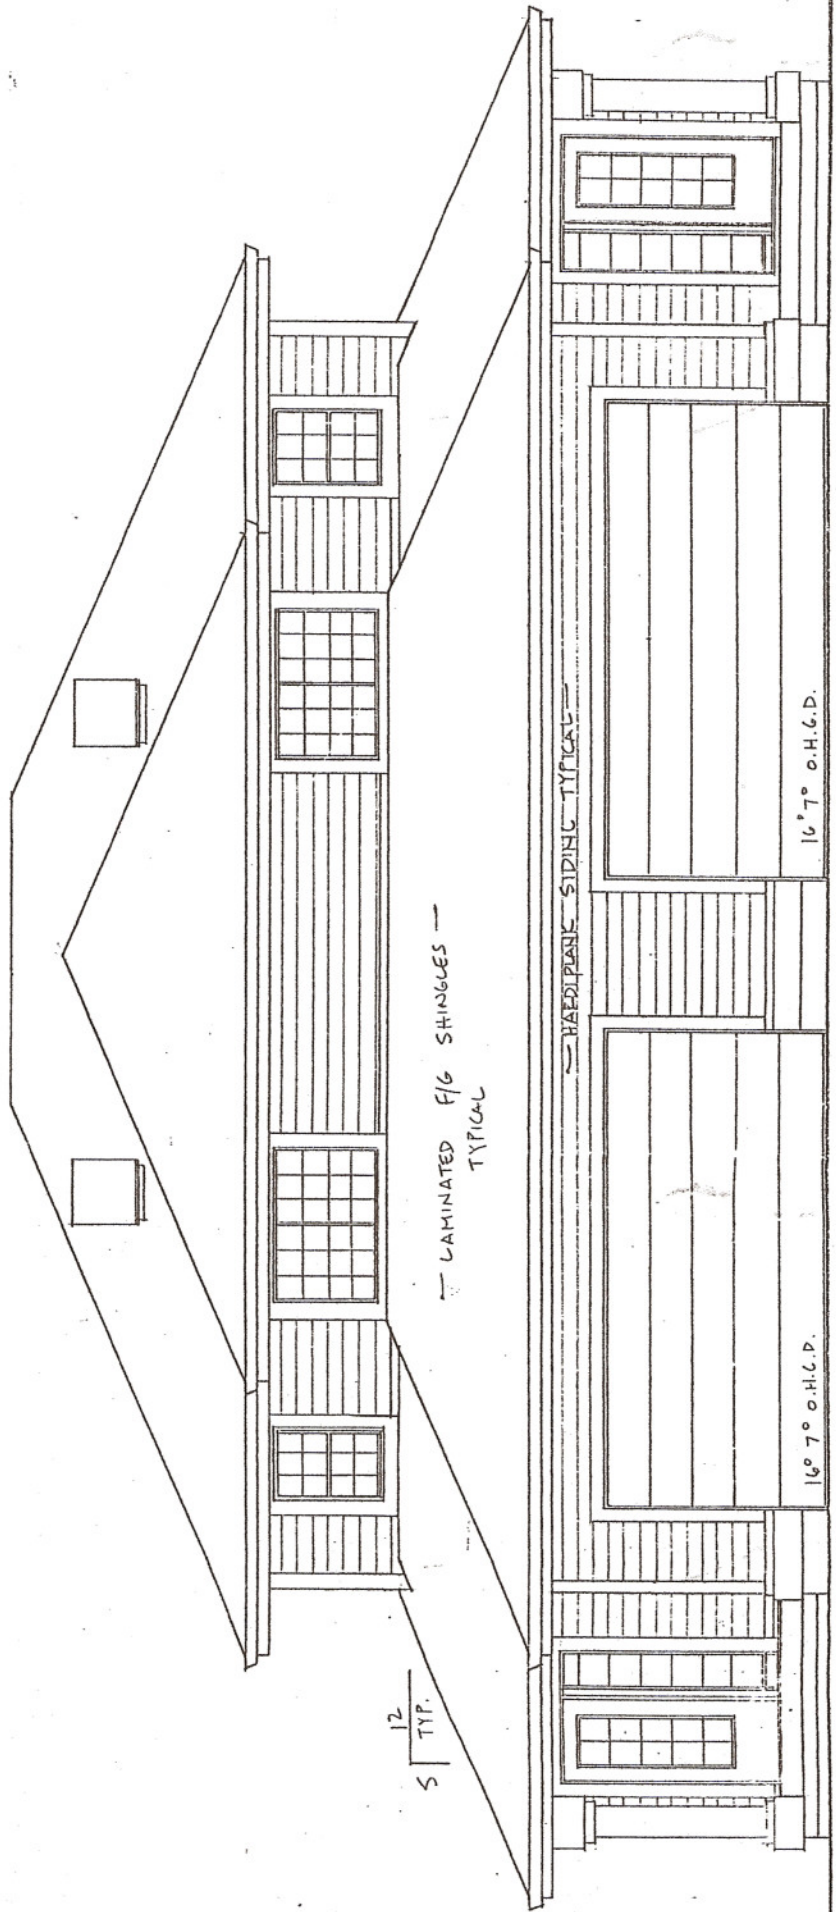

12
5 TYP.

LAMINATED FIG SHINGLES
TYPICAL


HARD PLANK SIDING TYPICAL

16' 7" o.H.C.D.

16' 7" o.H.C.D.

FRONT ELEVATION

1/4" = 1'-0"

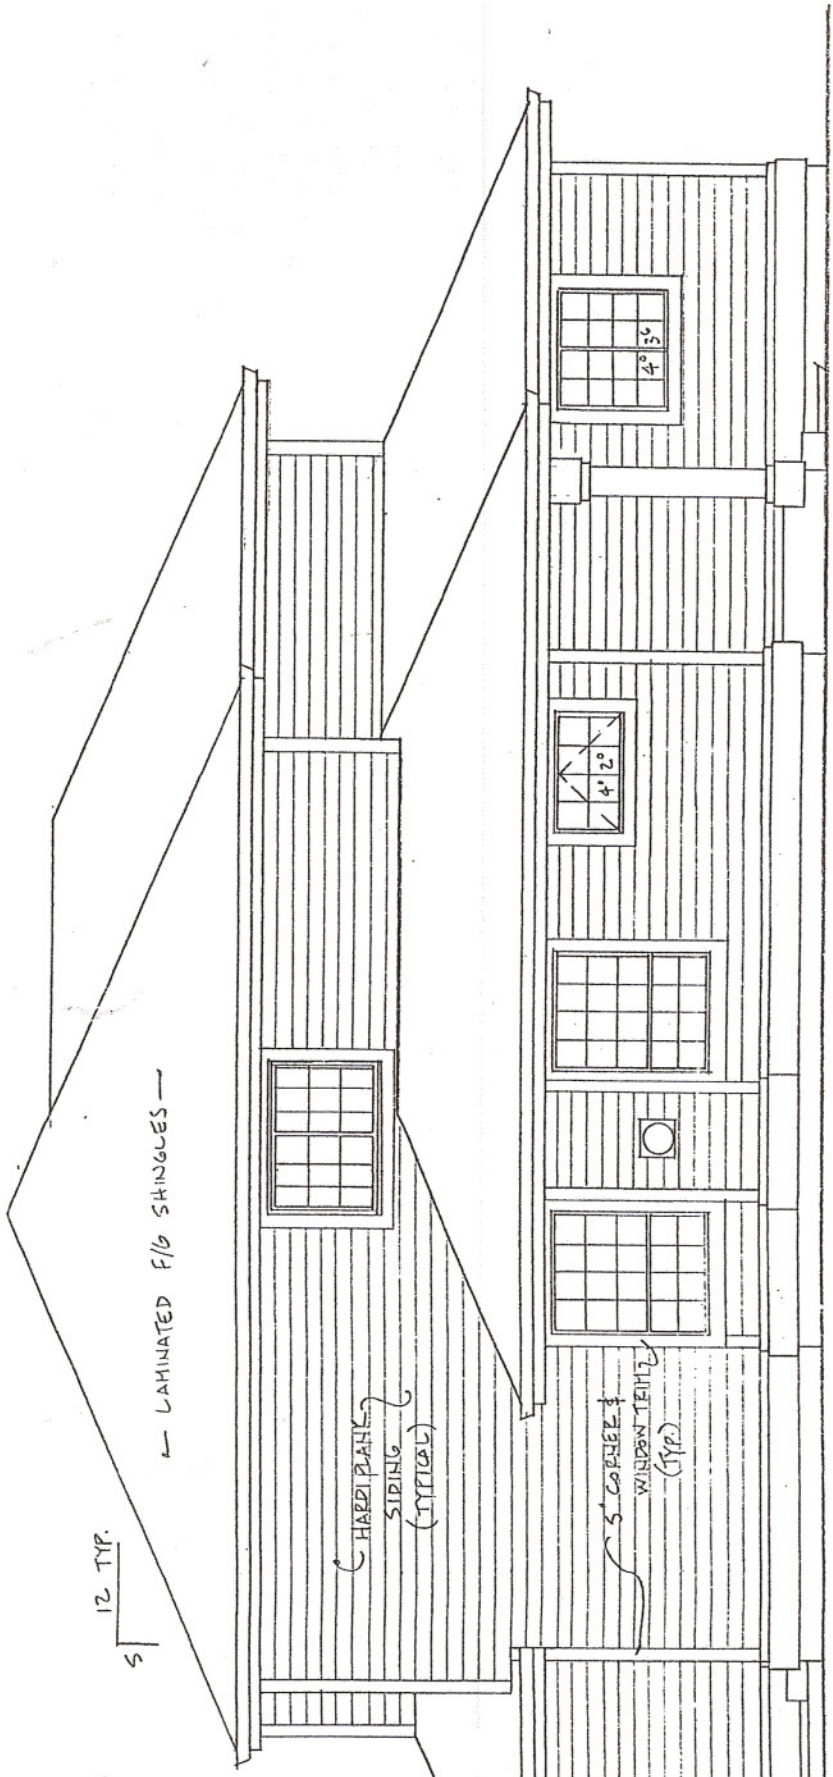

20.13 M

LEFT ELEVATION
 $\frac{1}{4}'' = 1'-0''$

